


TYPE-K
100 SQ.YDS
SMALL UNIT

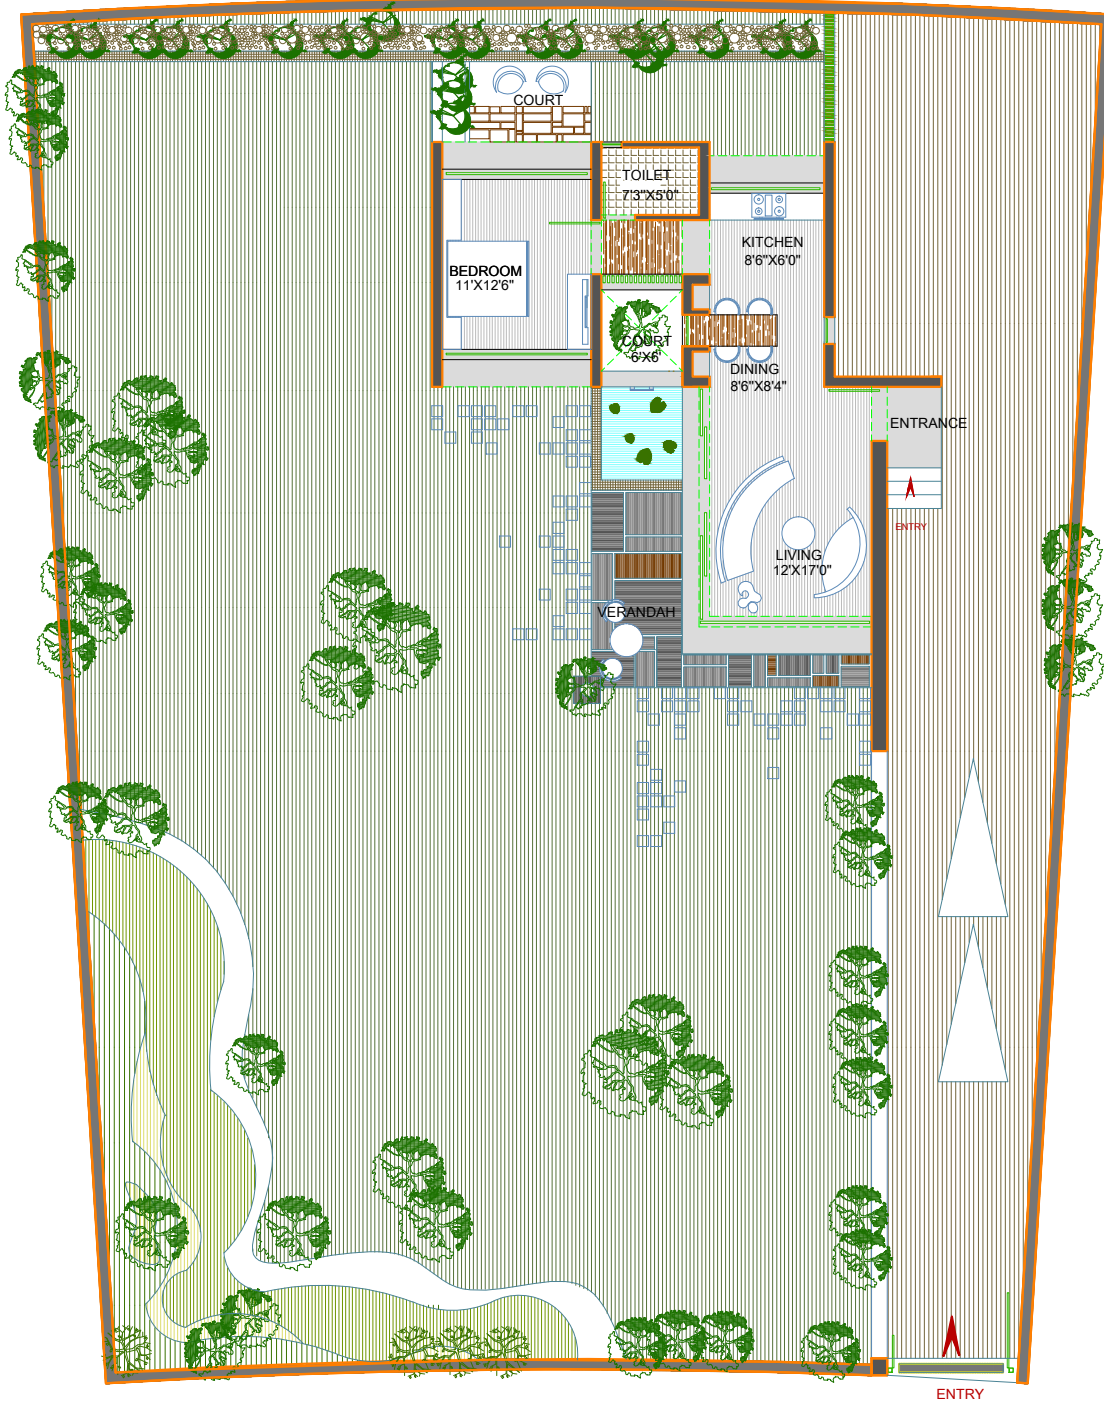

GROUND FLOOR PLAN

"ABHISHREE ORCHARD" FARM HOUSE SCHEME

AT - AHMEDABAD

PRJ: A-20909 | DRG. NO. PR-01 | SCALE: 1:100
FLOOR PLANS | DRW. BHJ/AMT | DATE: 15/03/23

ARCHITECT
APURVA AMIN

428 SURYASHREE CHOWK #1
LAXMI NCH-118 SATLUKE ROAD
AHMEDABAD - 380015 - GUJ
TEL: / FAX: (079) 26668883
E-MAIL: contact@apurva.com

