


**TYPE-M**  
**50 SQ.YDS**  
**SMALL UNIT**

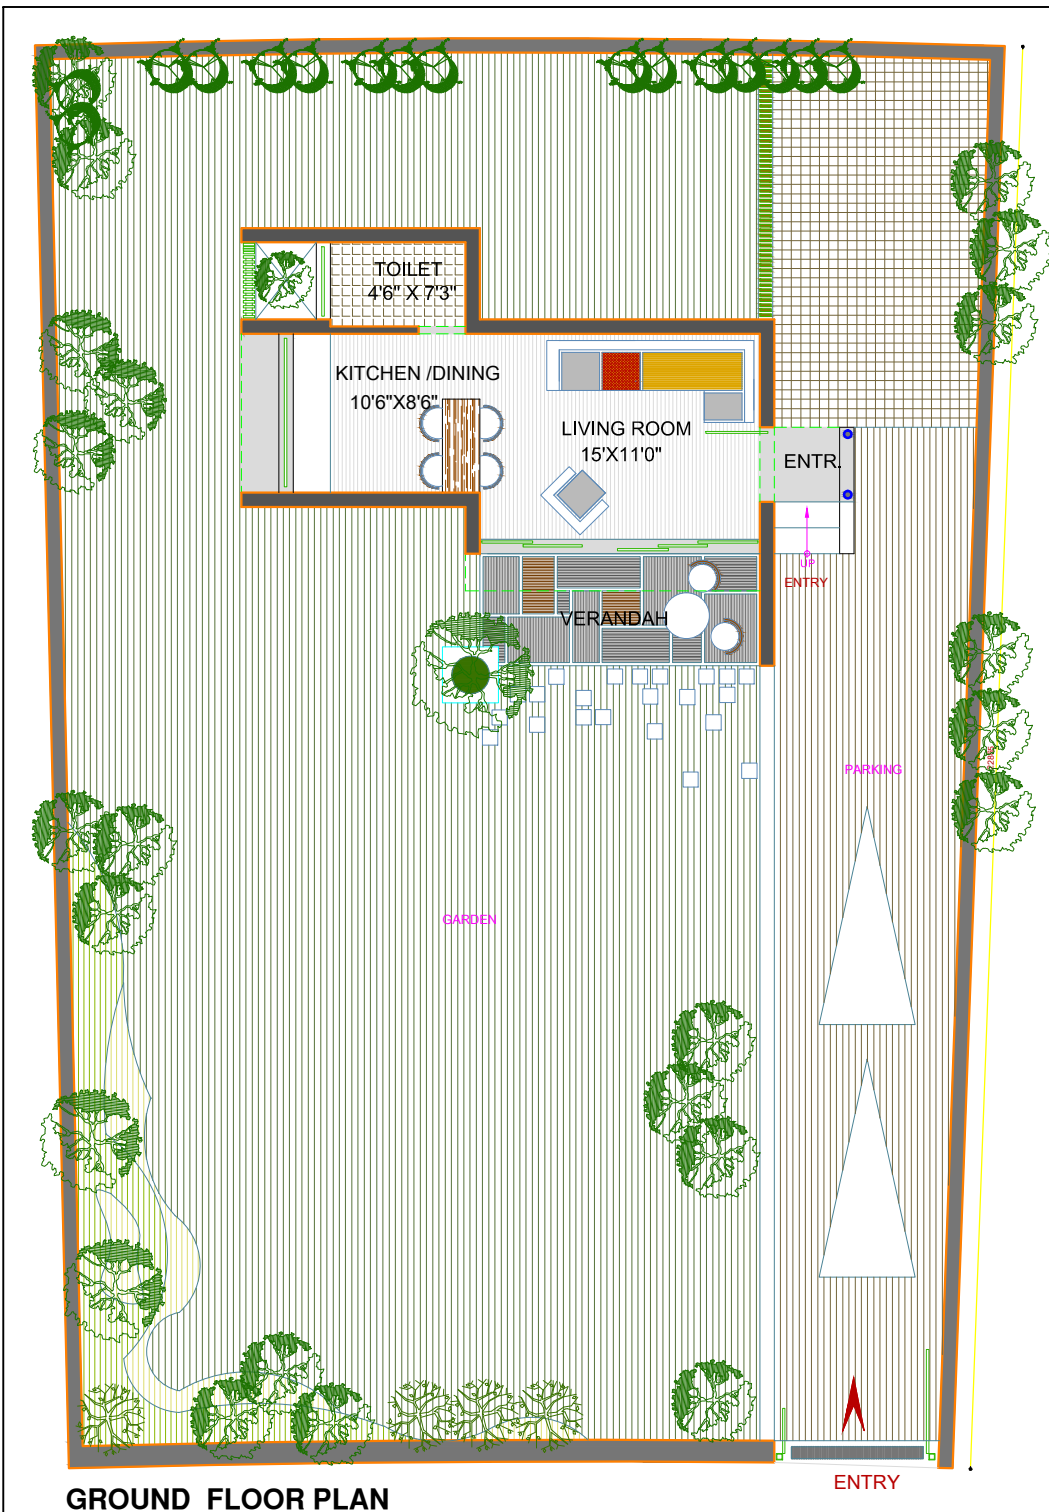

**GROUND FLOOR PLAN**

**"ABHISHREE ORCHARD" FARM HOUSE SCHEME**

PRJ: A-20909 | DRG. NO. PR-01 | SCALE: 1:100  
 FLOOR PLANS | DRW: BHAUMIT | DATE: 09-10-09

ARCHITECT  
 APURVA AMIN

426 SATYAGRAH CHHAYNI #1  
 LANE NO #19 SATELITE ROAD  
 AHMEDABAD - 380015 INDIA  
 TEL./FAX: (079) 26682823  
 E-MAIL : contact@apurvaamin.com

