


GROUND FLOOR PLAN - N SCALE: N.T.S.

150 SQ.YDS
SMALL UNIT TYPE-N

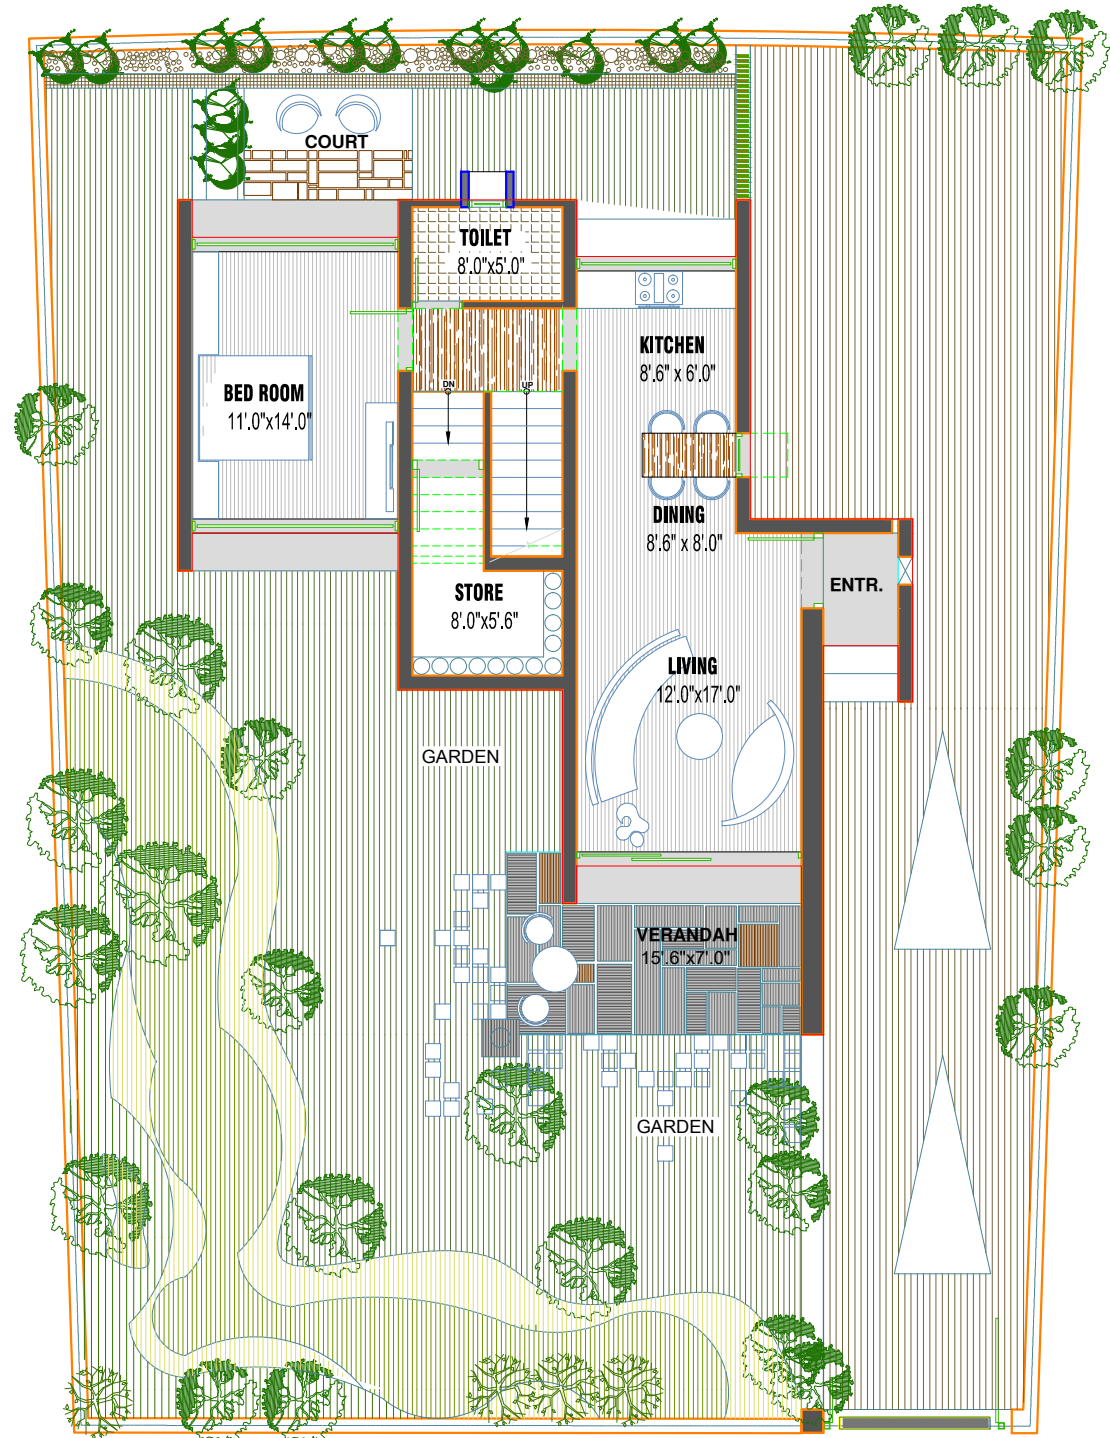

DATE : 25-06-10

ARCHITECT
APURVA AMIN

428 SATYAGRAH CHHAWRA-1
LANE NO-19 SATELITE ROAD
AHMEDABAD - 380057 INDIA
TEL./FAX.(079)26882823
E-MAIL : contact@apurvaamin.com




ABHISHREE ORCHARD
PROPOSED FARM HOUSE SCHEME



GROUND FLOOR PLAN - N SCALE: N.T.S.

150 SQ.YDS
SMALL UNIT TYPE-N

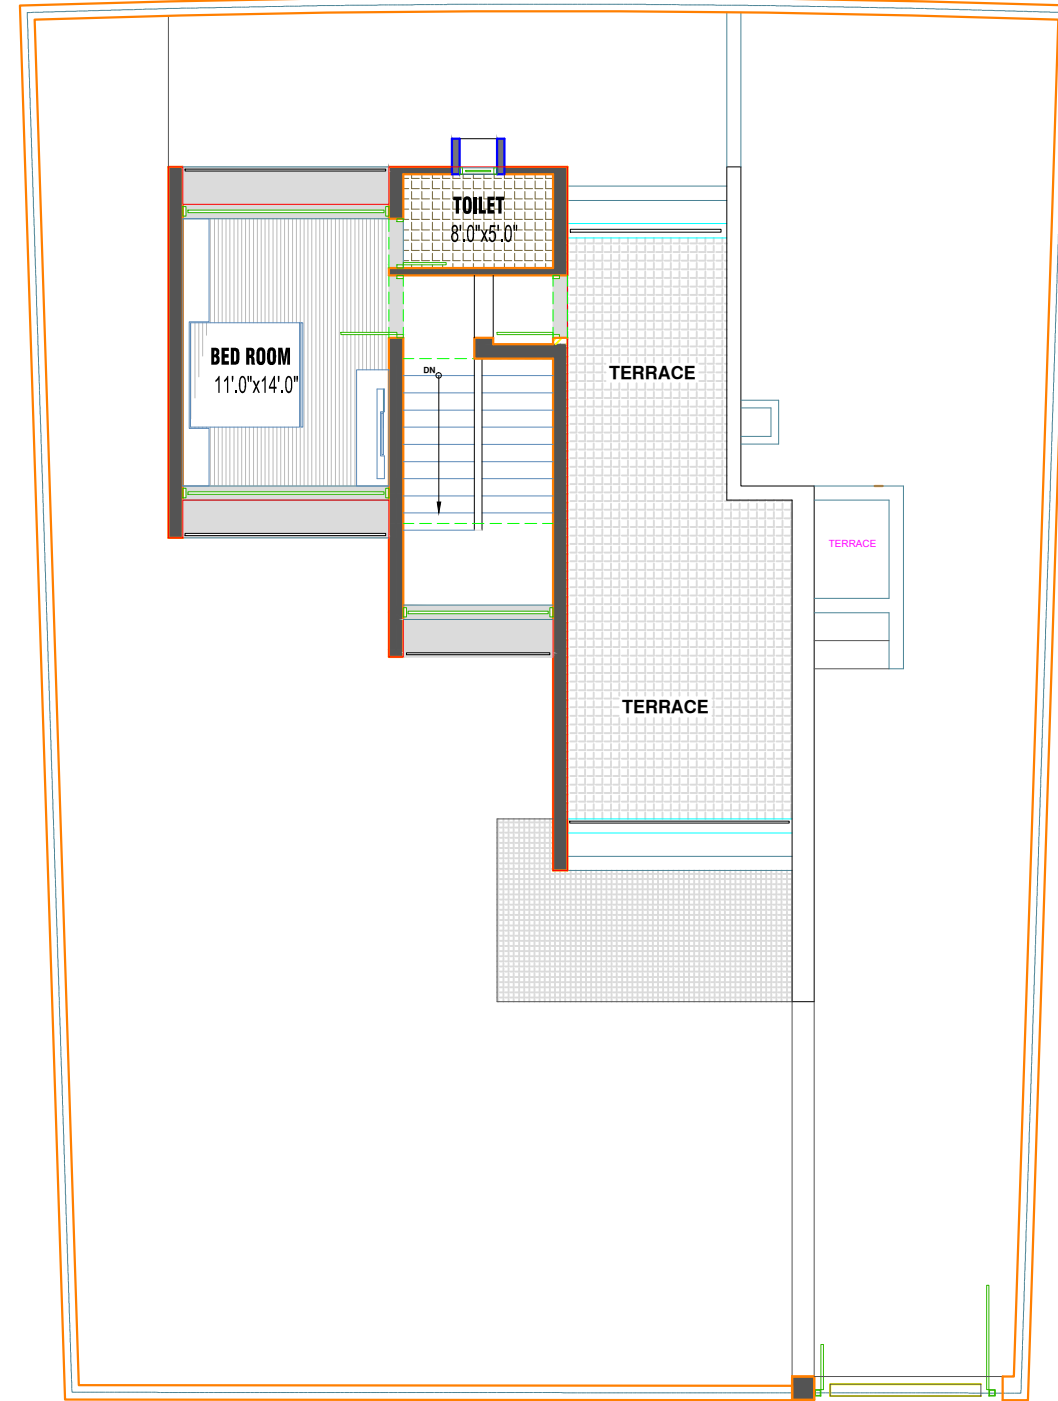

DATE : 25-06-10

ARCHITECT
APURVA AMIN

428 SATYAGRAH CHHAWRA-1
LANE NO-19 SATELITE ROAD
AHMEDABAD - 380057 INDIA
TEL./FAX.(079)26882823
E-MAIL : contact@apurvaamin.com



ABHISHREE ORCHARD
PROPOSED FARM HOUSE SCHEME

