

TYPE-H
200.00 SQ.YDS.

SCALE: N.T.S.



RESPECTIVE APPROACH ROAD

GROUND FLOOR PLAN


DATE : 17-10-08

ARCHITECT
APURVA AMIN

426 SATYAGRAH CHHAVNI-1
LANE NO+19 SATELITE ROAD
AHMEDABAD + 380057 INDIA
TEL./FAX.(079)26862823
E-MAIL : contact@apurvaamin.com




ABHISHREE ORCHARD
PROPOSED FARM HOUSE SCHEME

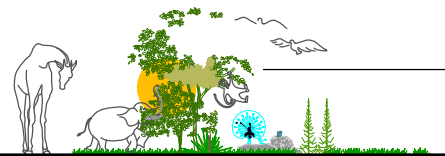

TYPE-H
200.00 SQ.YDS.

SCALE: N.T.S.

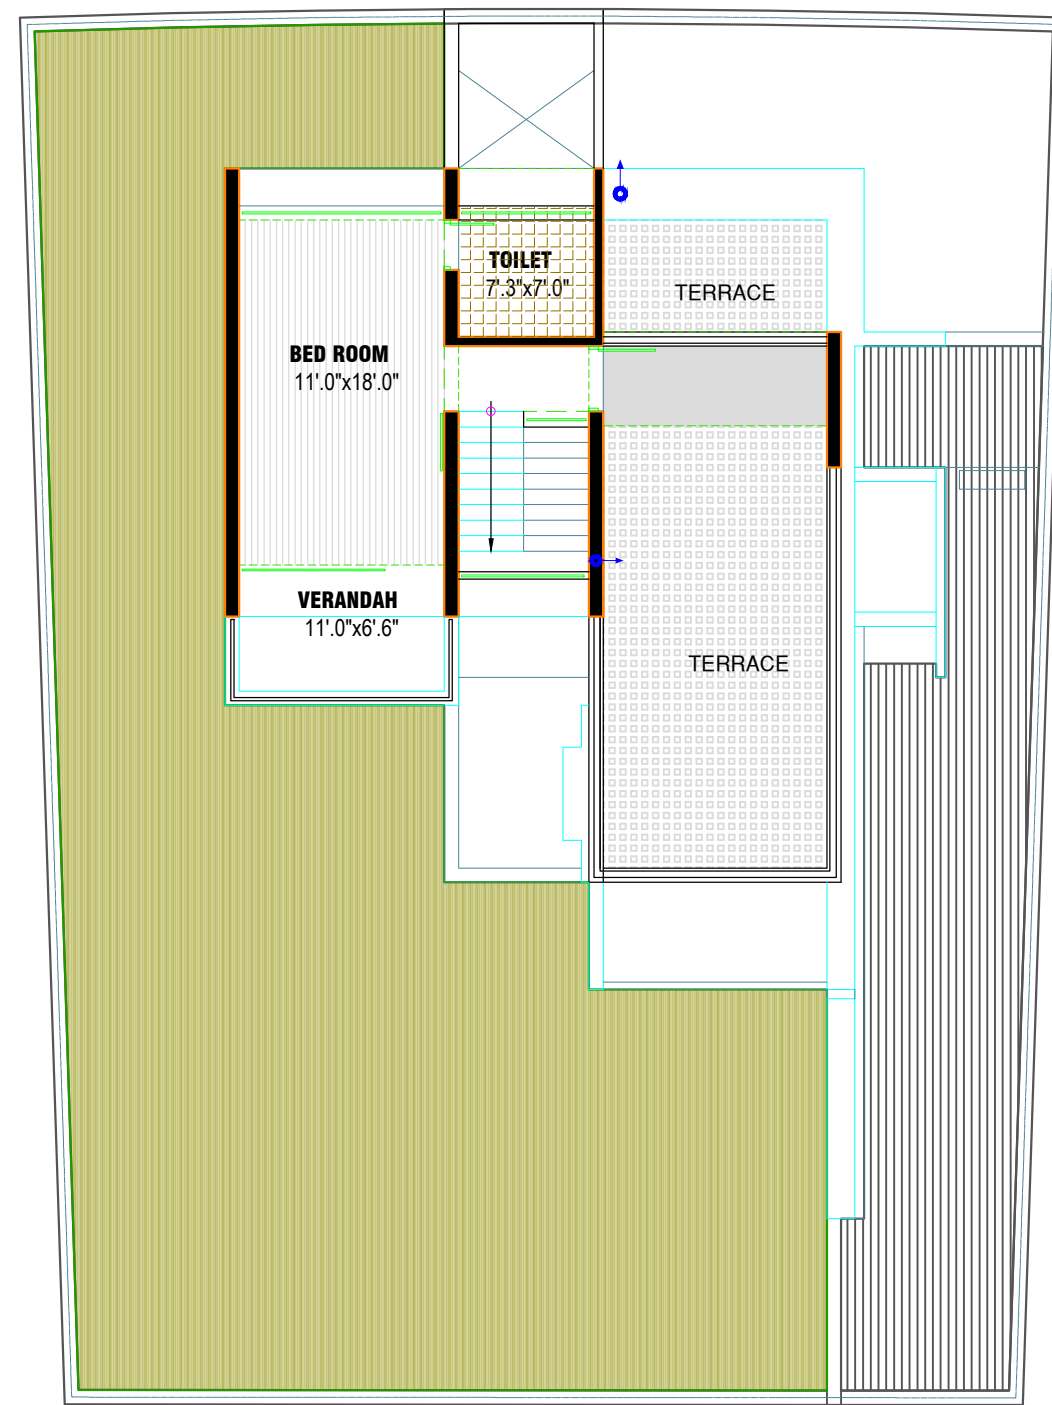

RESPECTIVE APPROACH ROAD

FIRST FLOOR PLAN

DATE : 17-10-08

ARCHITECT
APURVA AMIN

426 SATYAGRAH CHHAVNI-1
LANE NO+19 SATELITE ROAD
AHMEDABAD + 380057 INDIA
TEL./FAX.(079)26862823
E-MAIL : contact@apurvaamin.com



ABHISHREE ORCHARD
PROPOSED FARM HOUSE SCHEME

