


150 SQ.YDS  
SMALL UNIT TYPE - J

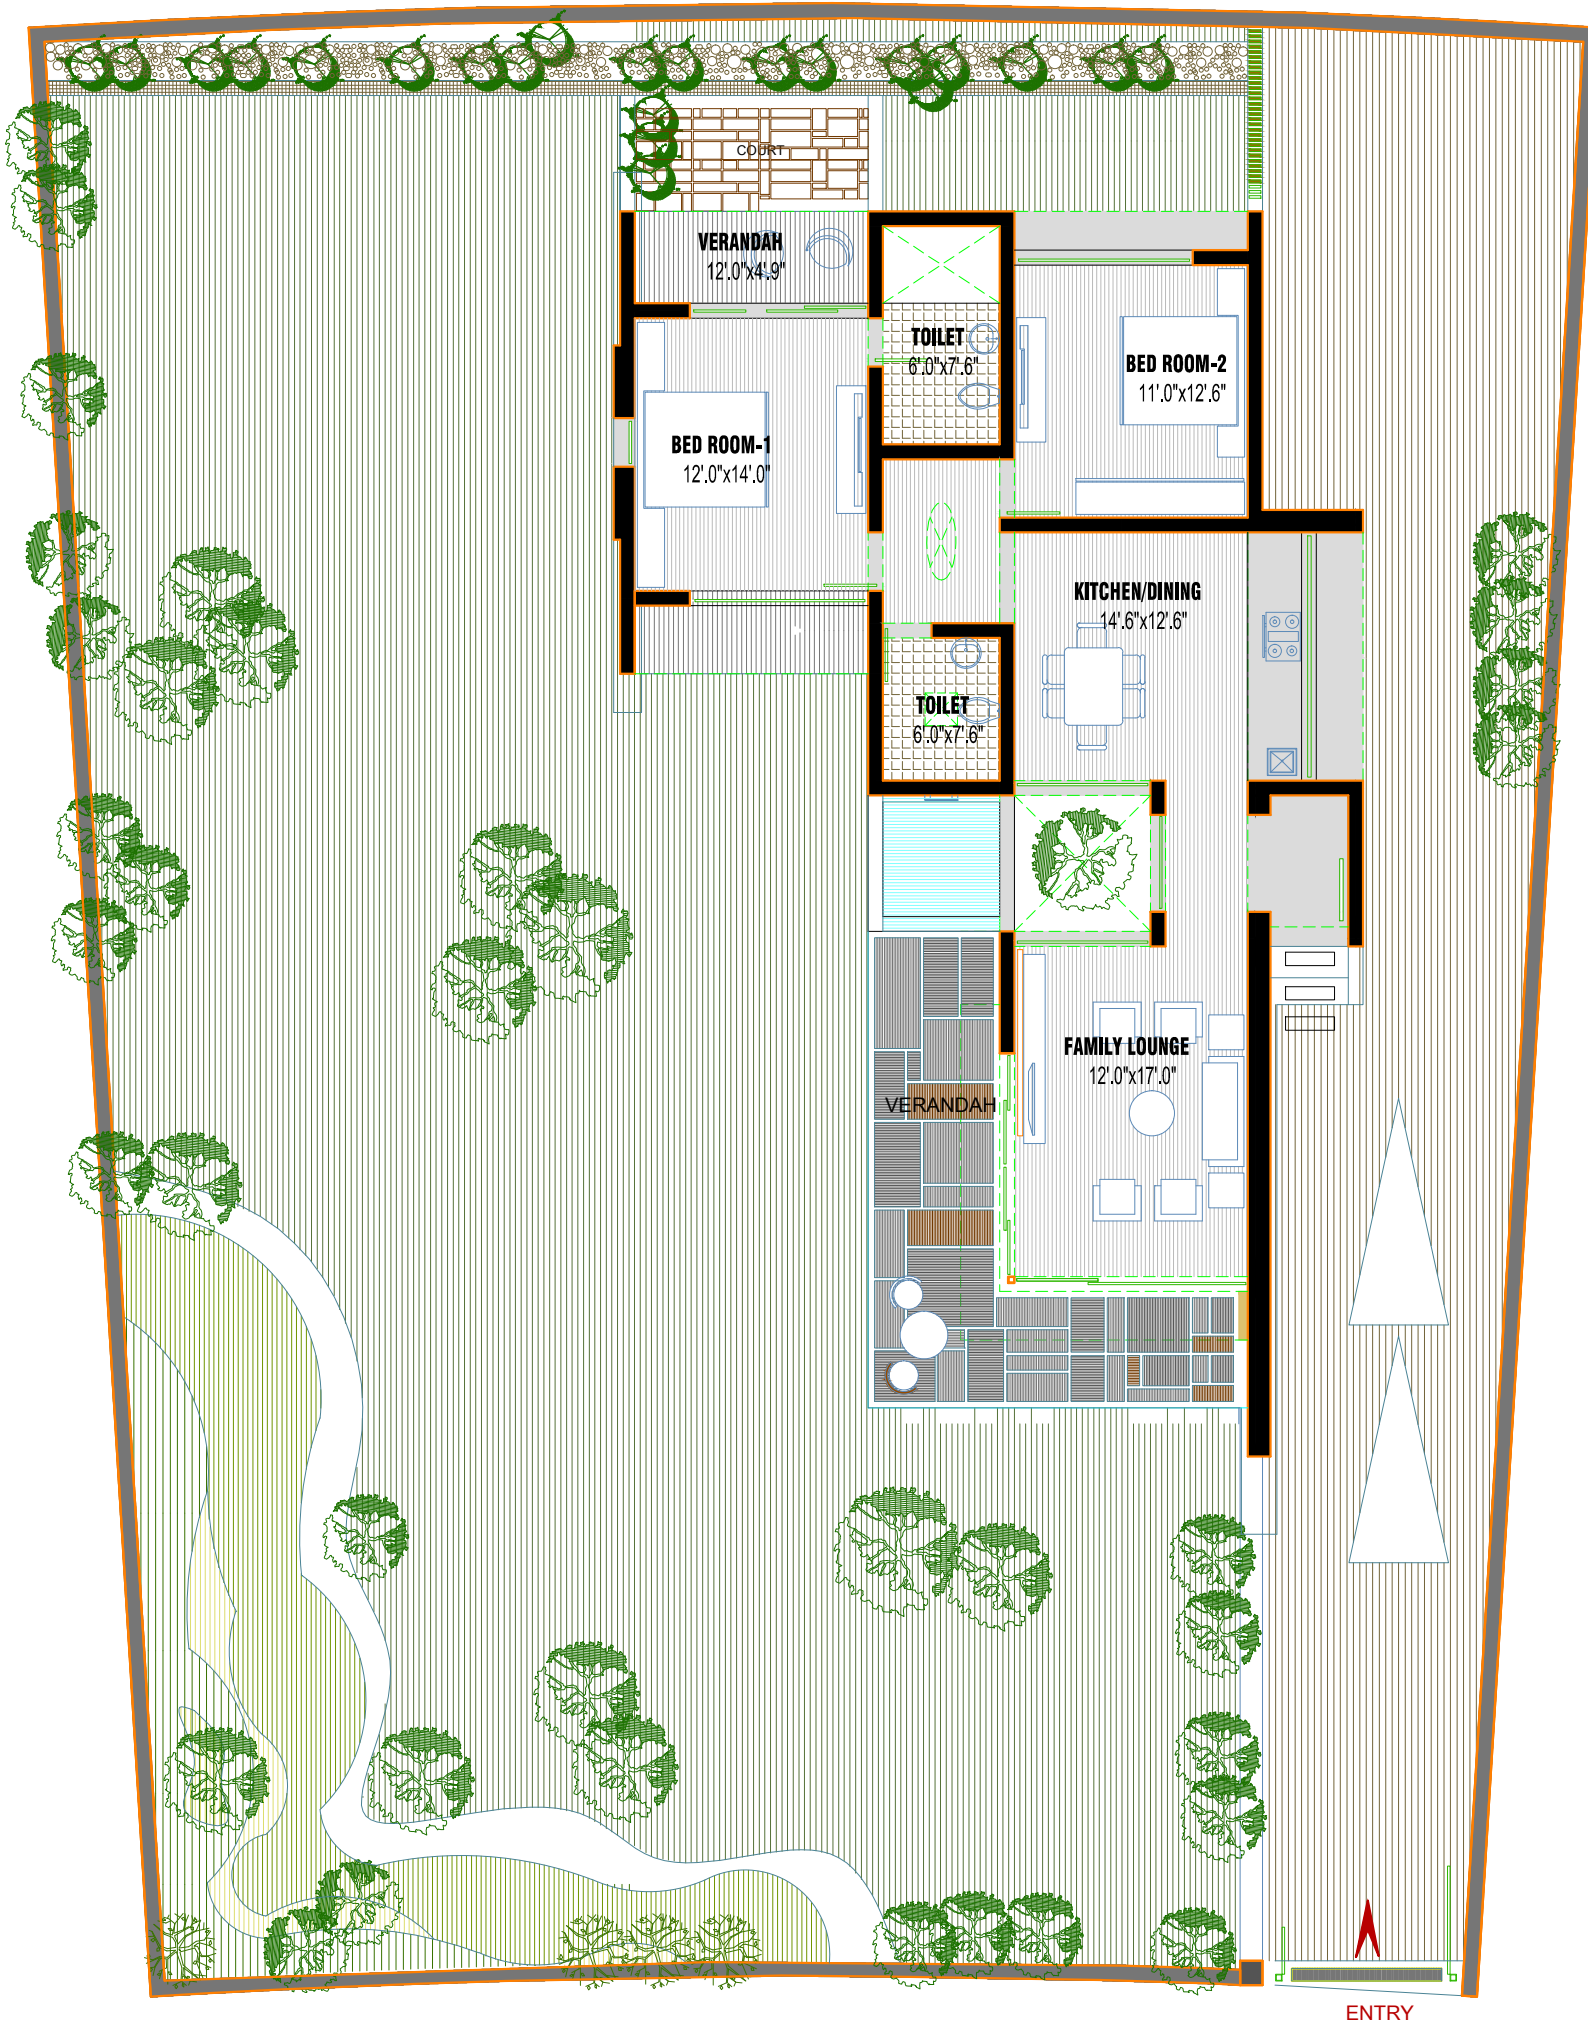

PRJ: A-20909 DRG. NO. PR-01 SCALE: 1:100  
DRW: SHAJIMT DATE: 12-8-09

GROUND FLOOR PLAN

"ABHISHREE ORCHARD" FARM HOUSE SCHEME

AT - AHMEDABAD

ARCHITECT  
APURVA AMIN

426 SATYAGRAH CHHAVNI-1  
LANE NO-19 SATELITE ROAD  
AHMEDABAD - 380015 INDIA  
TEL./FAX: (079)26662823  
E-MAIL: contact@apurvaamin.com

