


TYPE-K
100 SQ.YDS
SMALL UNIT

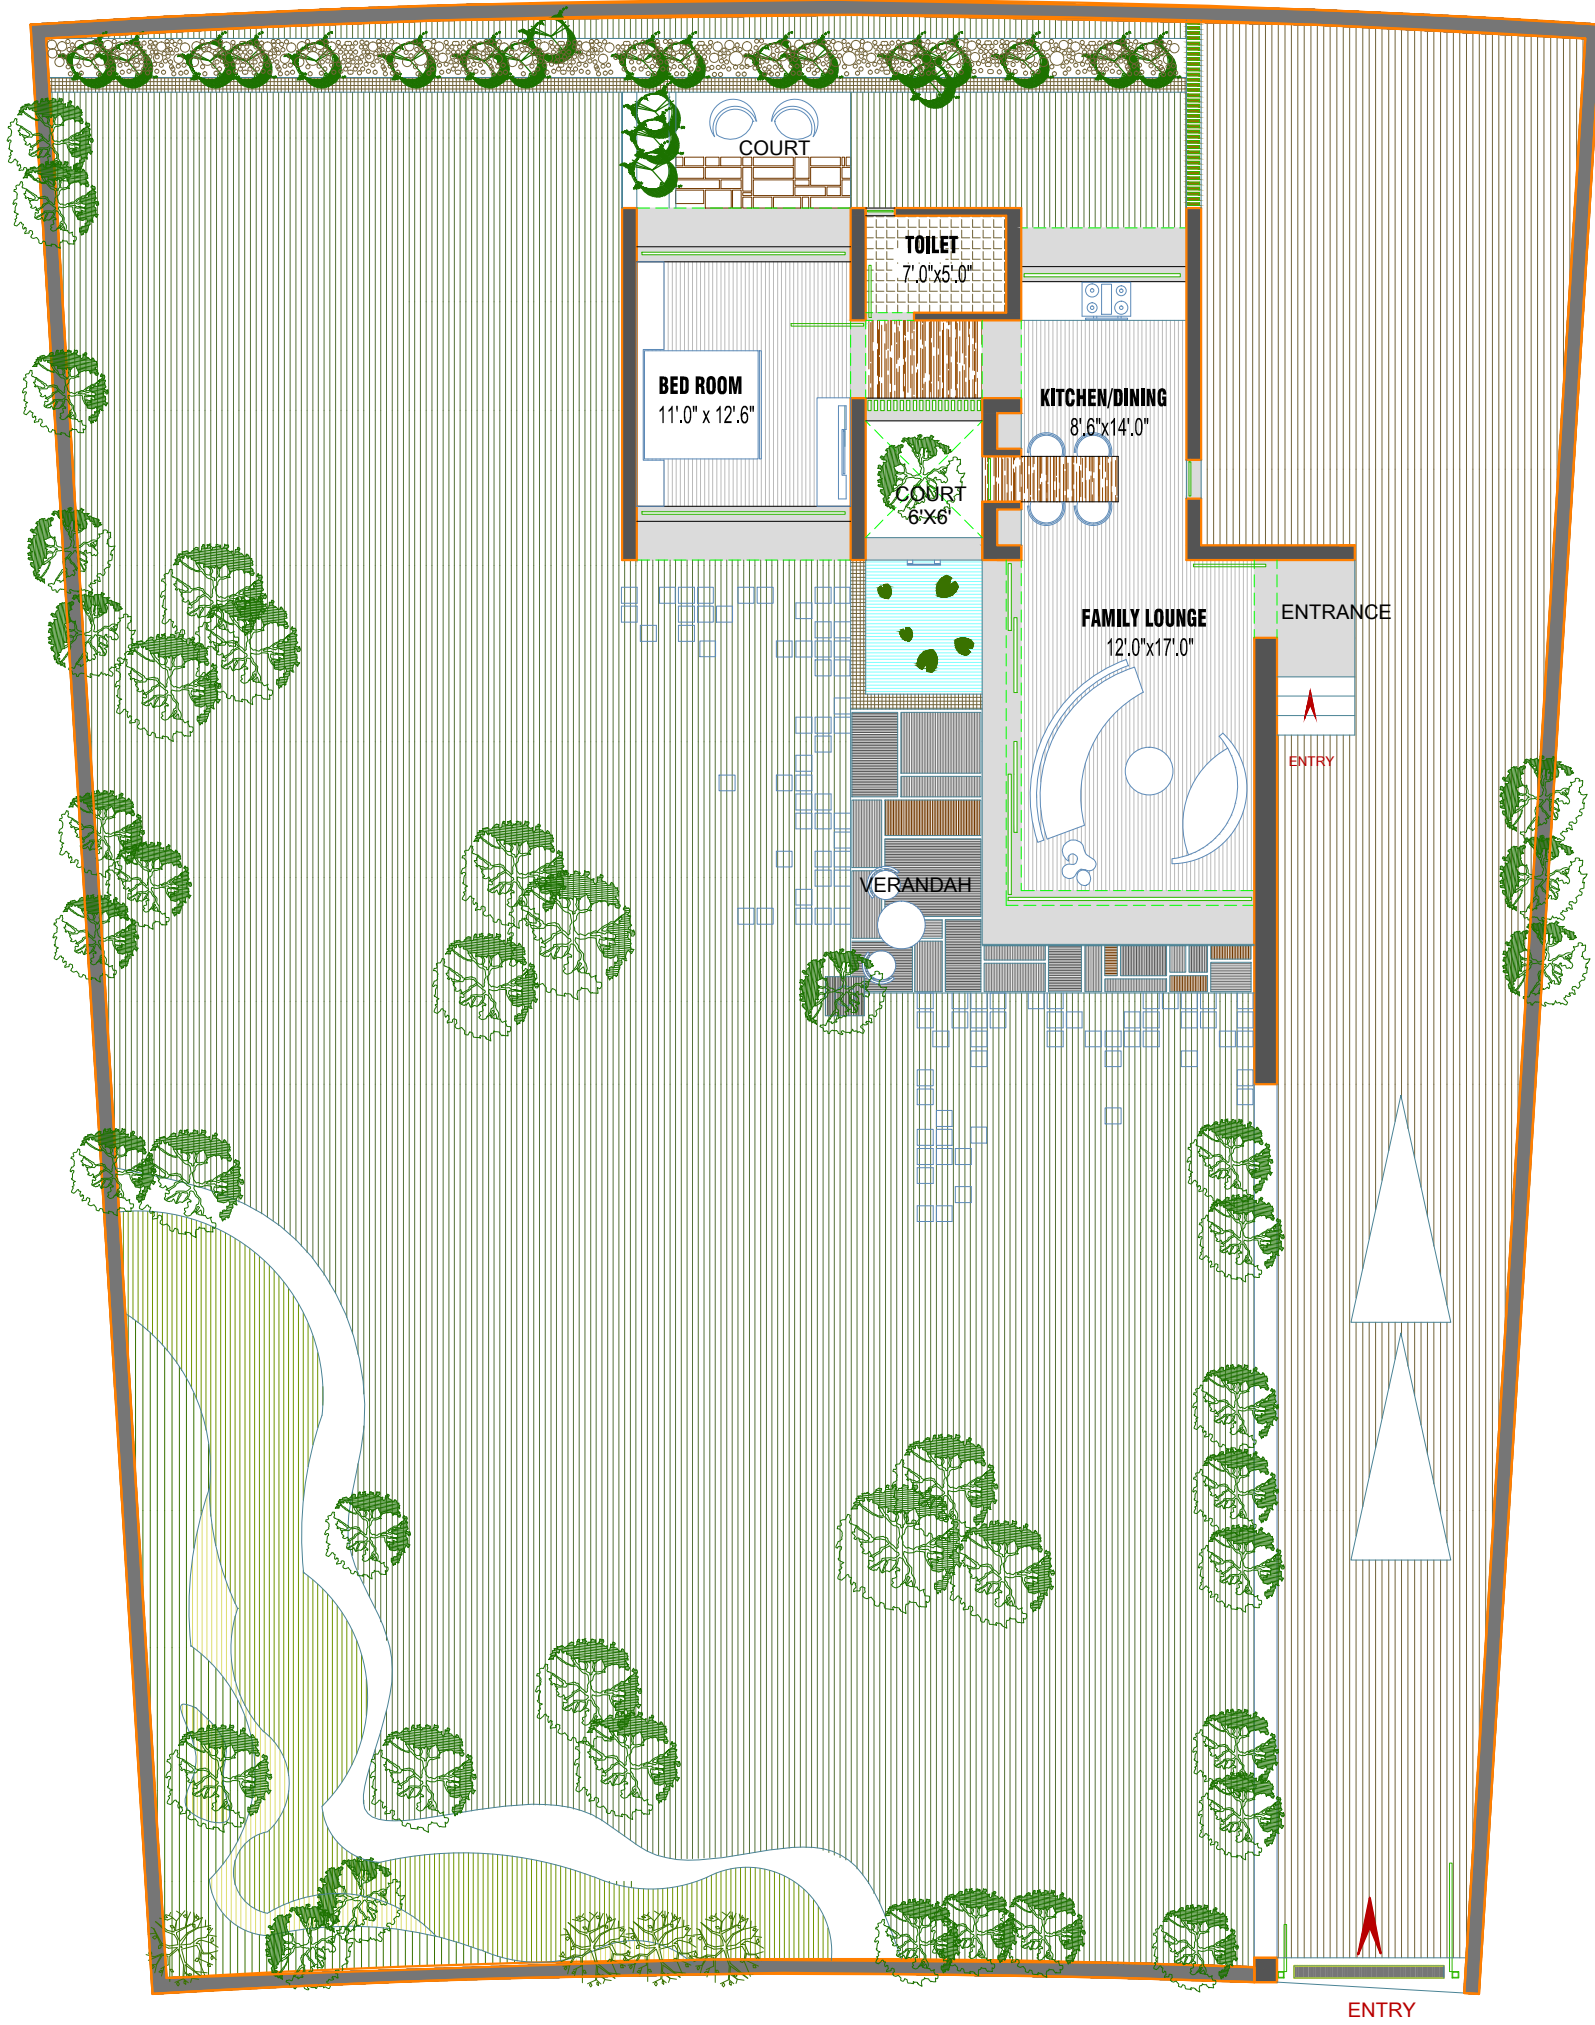

GROUND FLOOR PLAN

PRJ: A-20909 DRG. NO. PR-01 SCALE: 1:100
GROUND FLOOR PLAN DRW: BHALMIT DATE: 12-8-09

"ABHISHREE ORCHARD" FARM HOUSE SCHEME

AT - AHMEDABAD

ARCHITECT
APURVA AMIN
426 SATYAGRAH CHHAVNI-1
LANE NO-19 SATELITE ROAD
AHMEDABAD - 380015 INDIA
TEL./FAX: (079) 26662823
E-MAIL : contact@apurvaamin.com

