


50 SQ.YDS
SMALL UNIT TYPE 01(A)

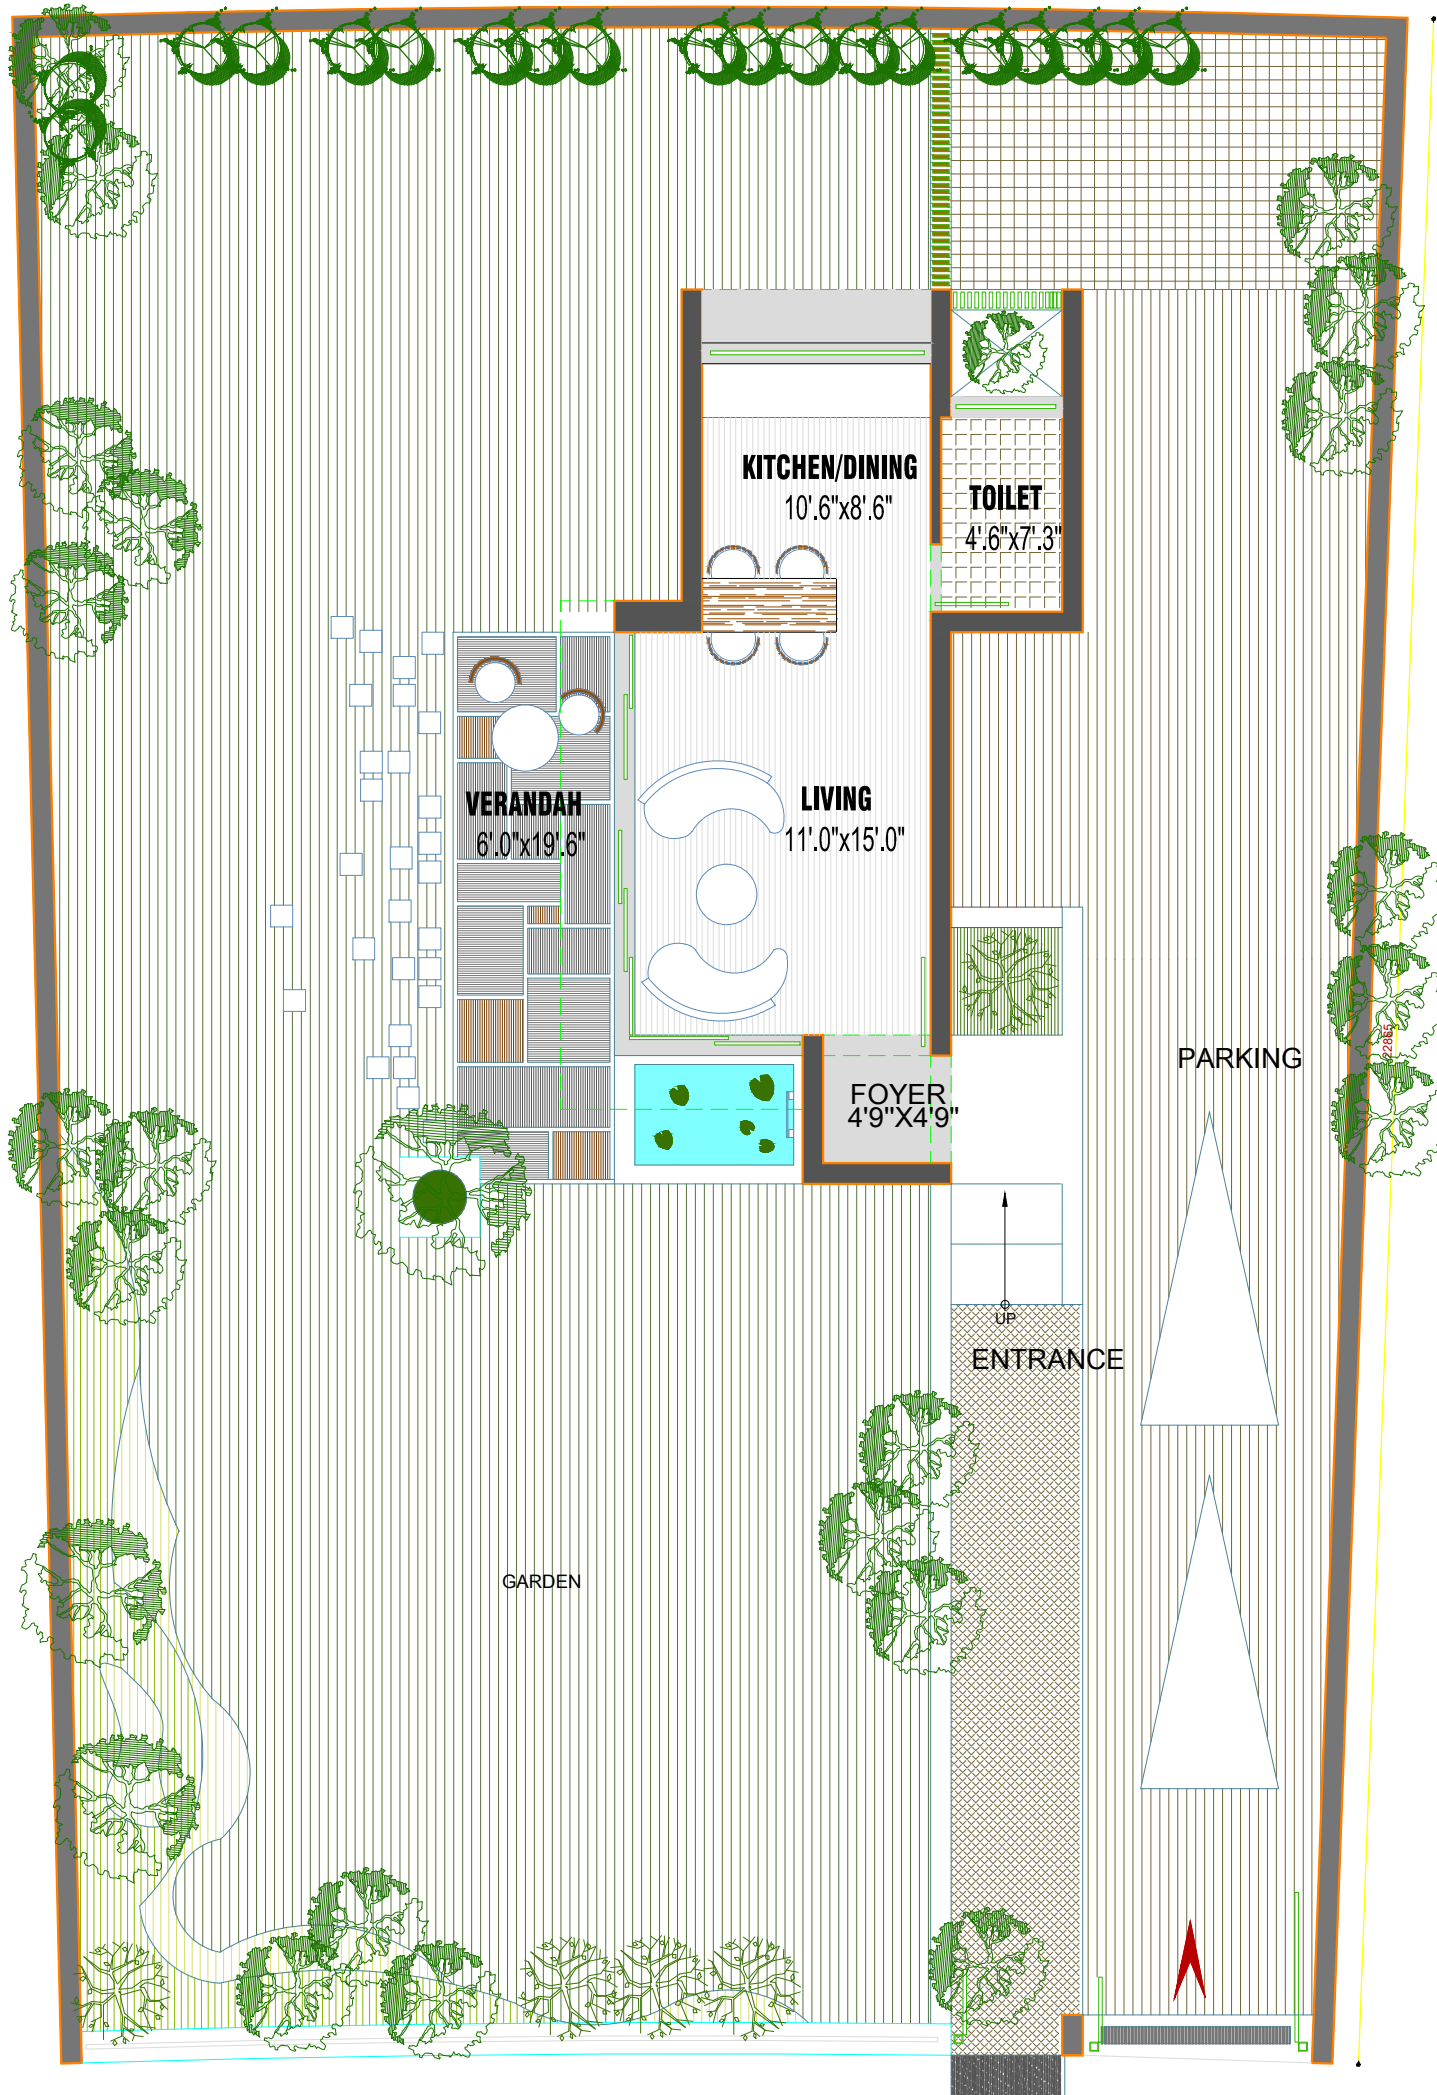

PRJ: A-20909 DRG. NO. PR-01 SCALE: 1:100
FLOOR PLANS DRW: BHAUMIT DATE: 09-10-09

"ABHISHREE ORCHARD" FARM HOUSE SCHEME

ARCHITECT
APURVA AMIN

426 SATYAGRAH CHHAVNI • 1
LANE NO • 19 SATELITE ROAD
AHMEDABAD • 380015 INDIA
TEL./FAX. (079) 26862823
E-MAIL : contact@apurvaamin.com

